

COURSE

218

Law

PL

230

Mountain RD.

NM Court of Appeals

206

PL

Stanford DR.

Columbia DR.

Tucker AVE

200

263

221

PM

PM

Admin

200

249

248

234

266

299B

299C

725

PROJECT SITE

228

229

253

211

264

Camino de Salud

201

207

207

227

235A

Patient Parking

P

202

University Hospital


H

fork


235

207

SEE SHEET C001

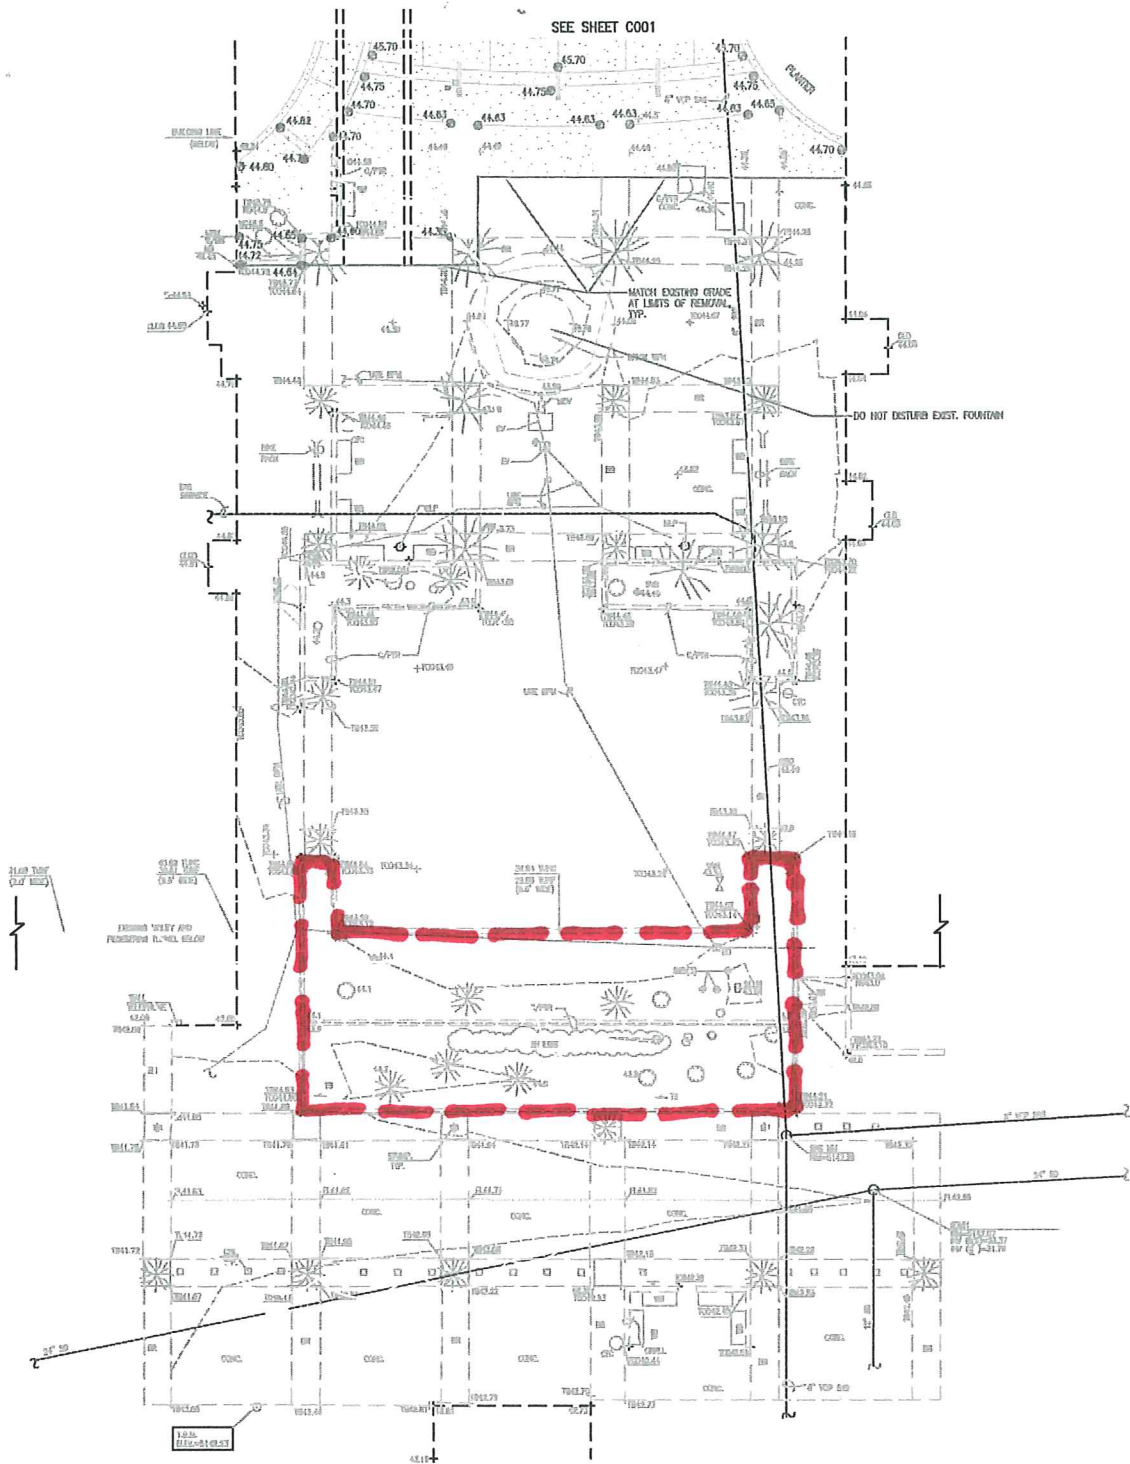

 LOWER COURTYARD GRADING DETAIL
SCALE: 1" = 10'
NOTES: SEE SHEET A003 FOR ARCHITECTURAL
SITE PLAN

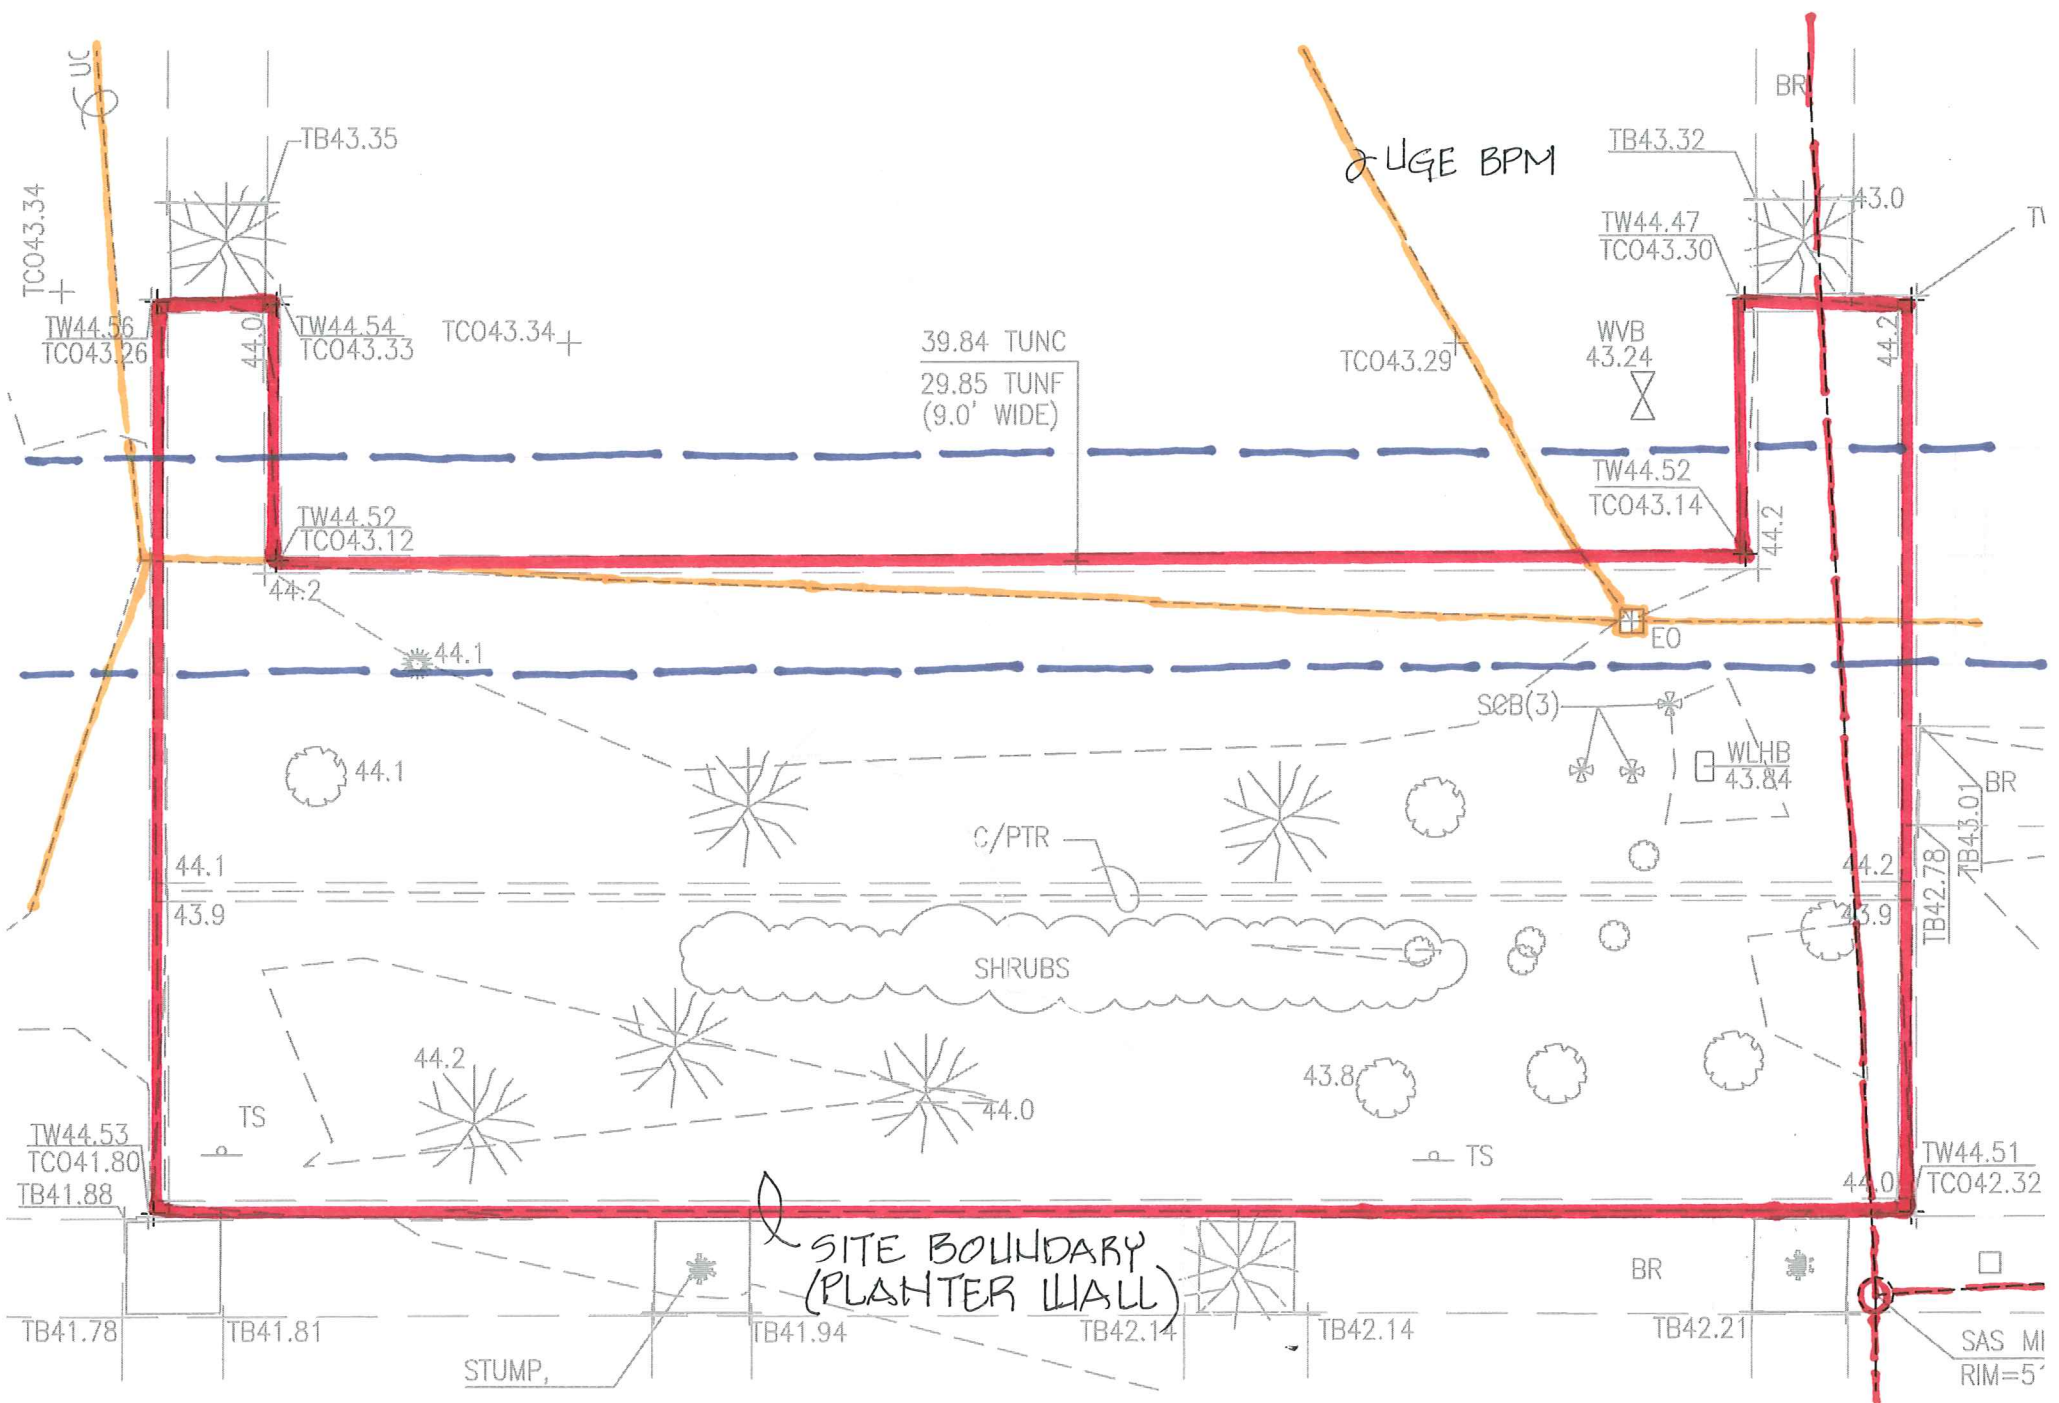

UC

TCO43.34
TW44.56
TCO43.26

TB43.35

TW44.54
TCO43.33

TCO43.34

39.84 TUNC
29.85 TUNF
(9.0' WIDE)

LGE BPM

TB43.32

TW44.47
TCO43.30

43.0

WVB
43.24

TW44.52
TCO43.14

44.2

TW44.52
TCO43.12

44.2

44.1

EO

S&B(3)

WLHB
43.84

44.1

C/PTR

SHRUBS

44.1

43.9

44.2

43.9

44.2

44.0

43.8

TW44.53
TCO41.80

TB41.88

TS

TS

TW44.51
TCO42.32

44.0

SITE BOUNDARY
(PLASTER WALL)

BR

TB41.78

TB41.81

STUMP,

TB41.94

TB42.14

TB42.14

TB42.21

SAS MI
RIM=5'